
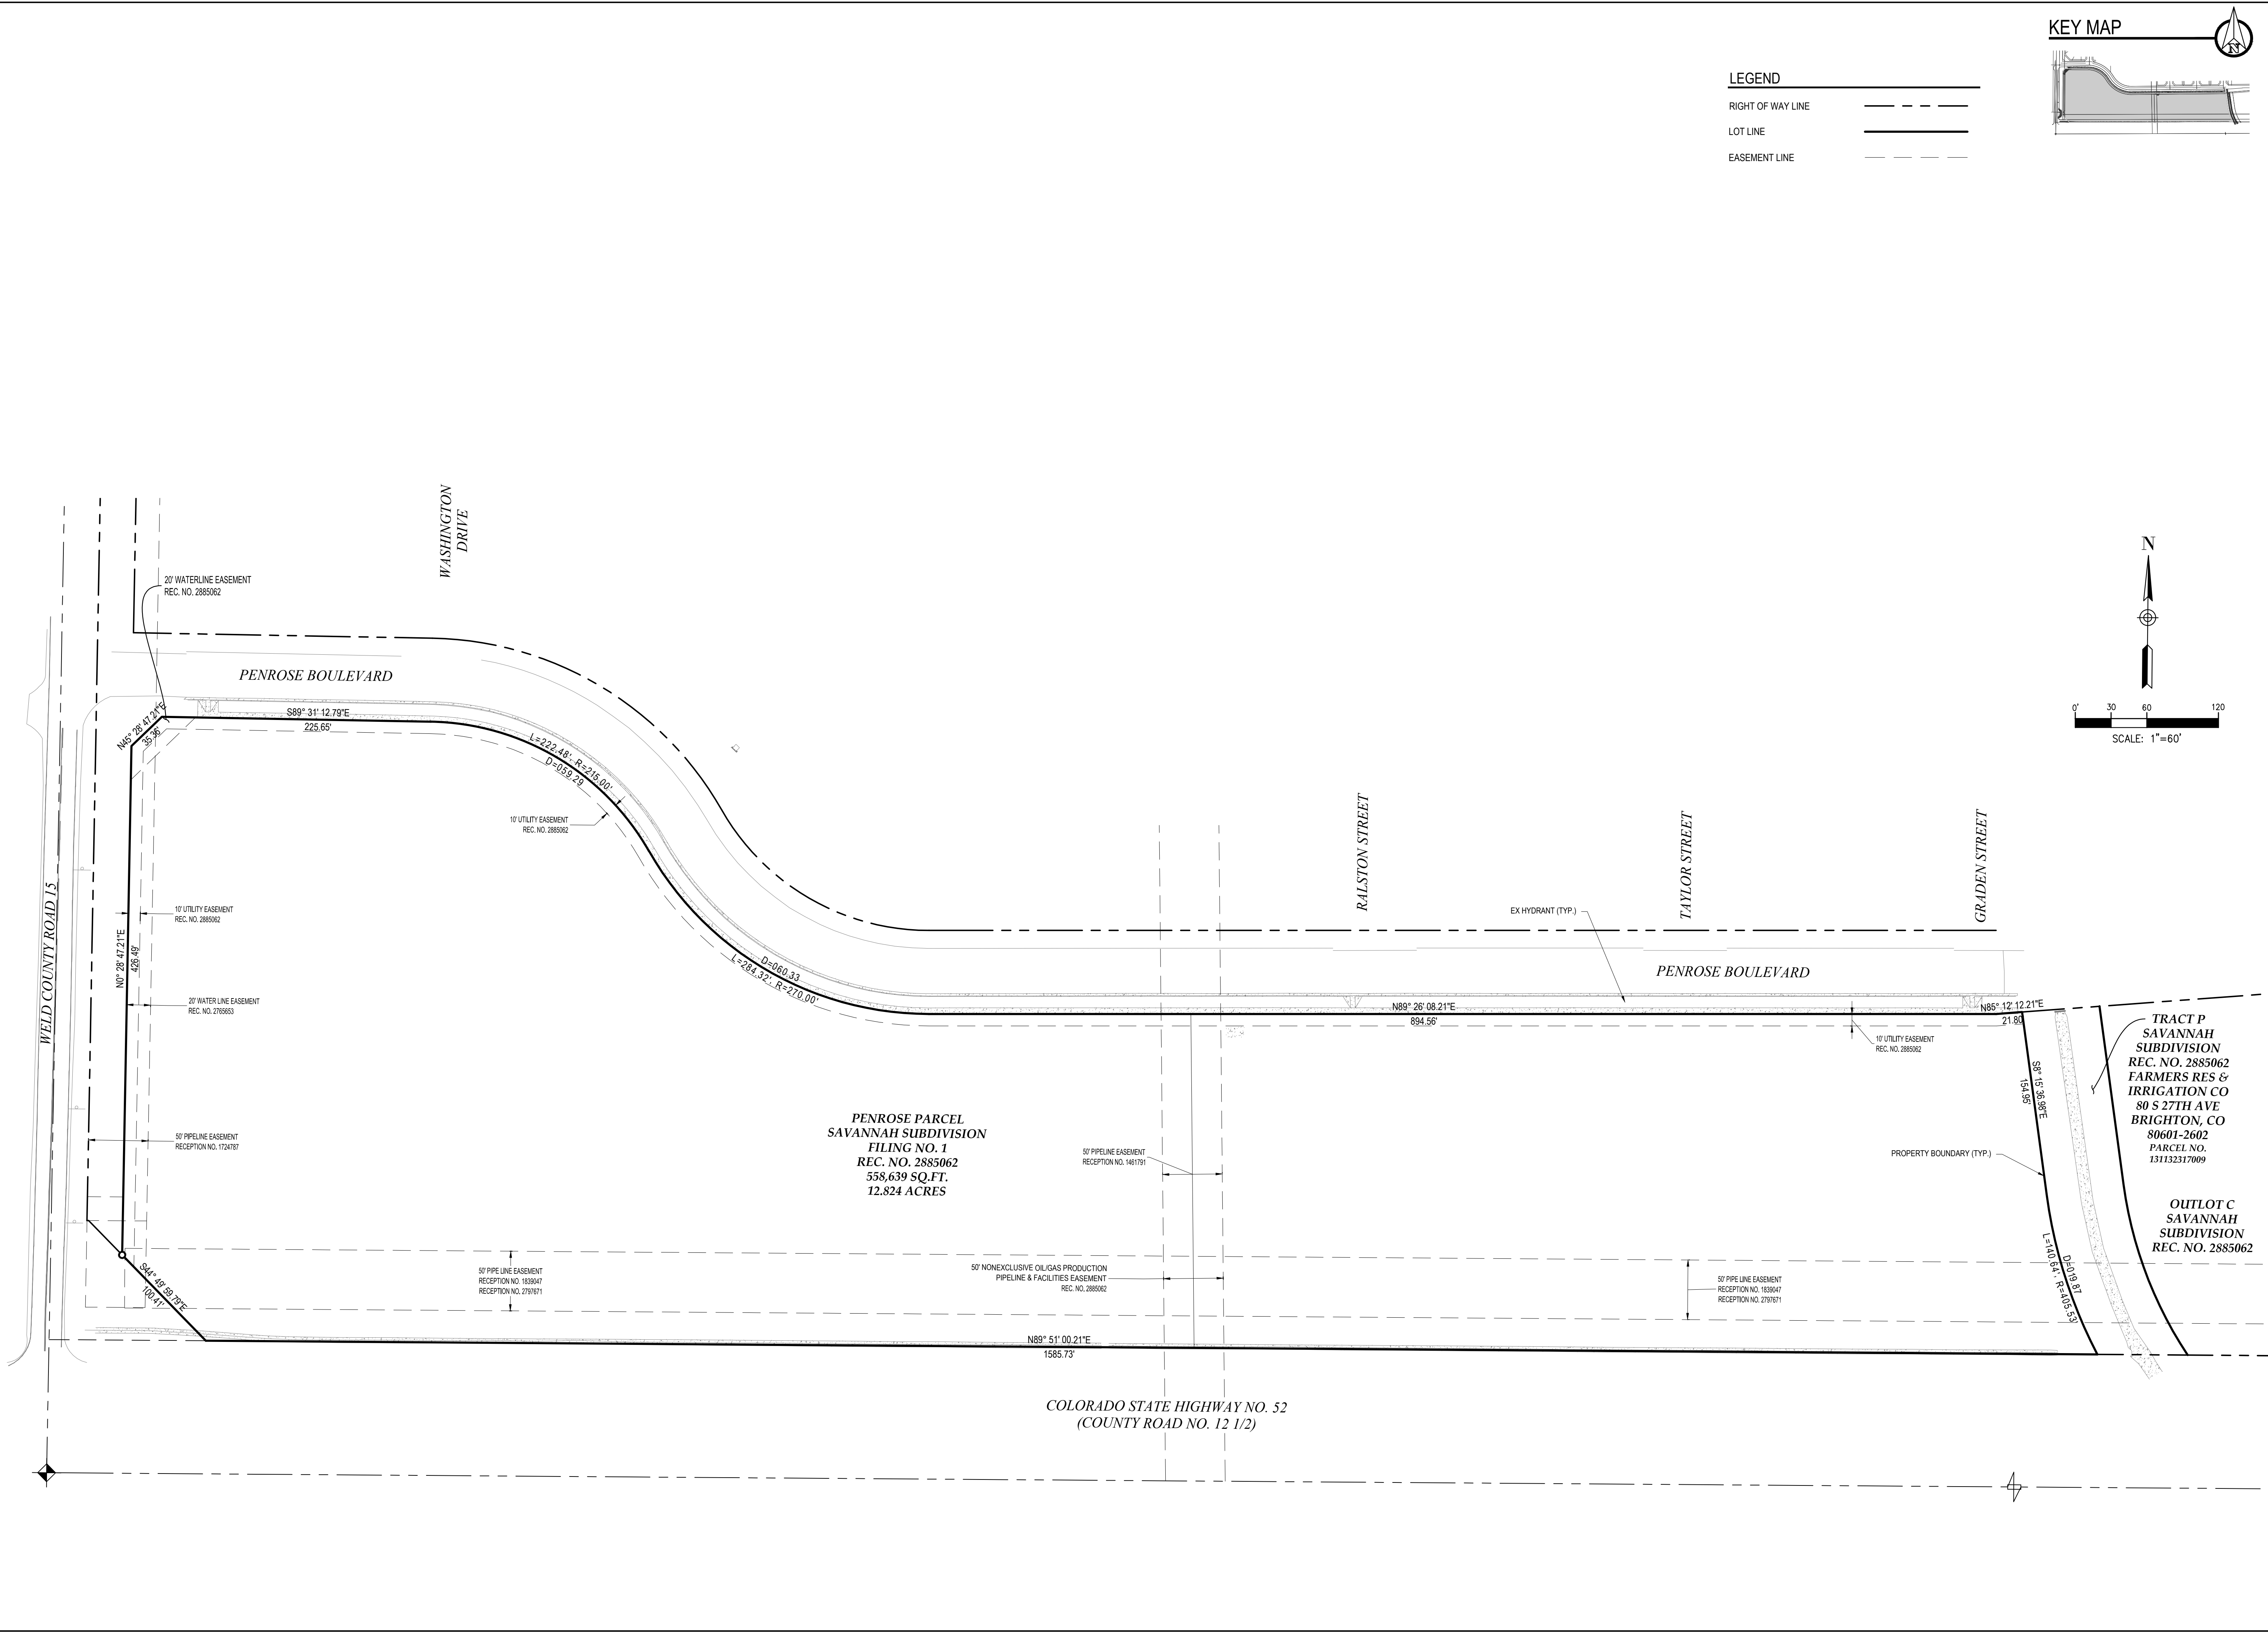


LEGEND

RIGHT OF WAY LINE	---
LOT LINE	---
EASEMENT LINE	---

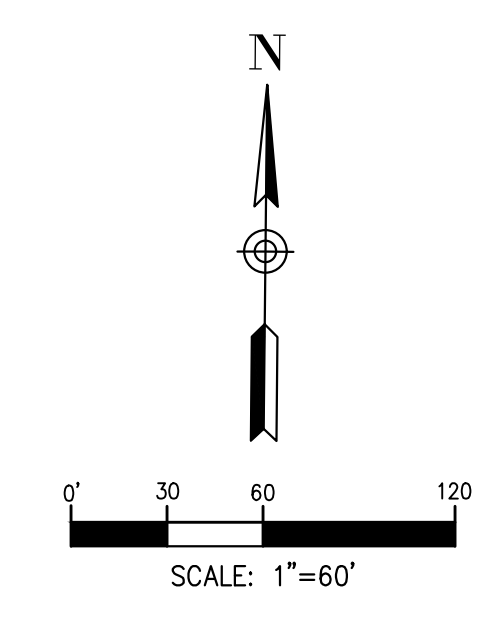

NO.	DATE	DR	CHK	REVISION	BY	APVD

PREPARED BY
ENERTIA
 CONSULTING GROUP, LLC
 1529 MARKET STREET, STE. 200
 DENVER, COLORADO 80202

PREPARED FOR
PROSPER LAND & DEVELOPMENT, LLC
 628 KIMBARK STREET
 LONGMONT, CO 80501

PENROSE METRO DISTRICT
 TOWN OF FREDERICK, WELD COUNTY, COLORADO

EXHIBIT C DISTRICT BOUNDARY MAP

VERIFY SCALE
 BAR IS ONE INCH ON ORIGINAL DRAWINGS.
 0 1"

DATE: APRIL 25, 2024
 PROJ: PENROSE PARCEL, FREDERICK
 DWG:
 SHEET: 3 OF 17

REUSE OF DOCUMENTS: THIS DOCUMENT AND THE IDEAS AND DESIGNS INCORPORATED HEREIN, AS AN INSTRUMENT OF PROFESSIONAL SERVICE, IS THE PROPERTY OF ENERTIA CONSULTING GROUP AND IS NOT TO BE USED, IN WHOLE OR IN PART, FOR ANY OTHER PROJECT WITHOUT THE WRITTEN AUTHORIZATION OF ENERTIA CONSULTING GROUP.